



# AITKIN COUNTY BUILDING PERMIT SITE PLAN

Please indicate the location of: Wells, well setback to system components, buildings, septic system components, reserved septic system area, property lines, waterways, and buried lines. Include size, length, and appropriate distances from fixed reference points. Provide a North directional arrow!

 

LAKE, RIVER, RESEVOIR, STREAM OR PROPERTY LINE

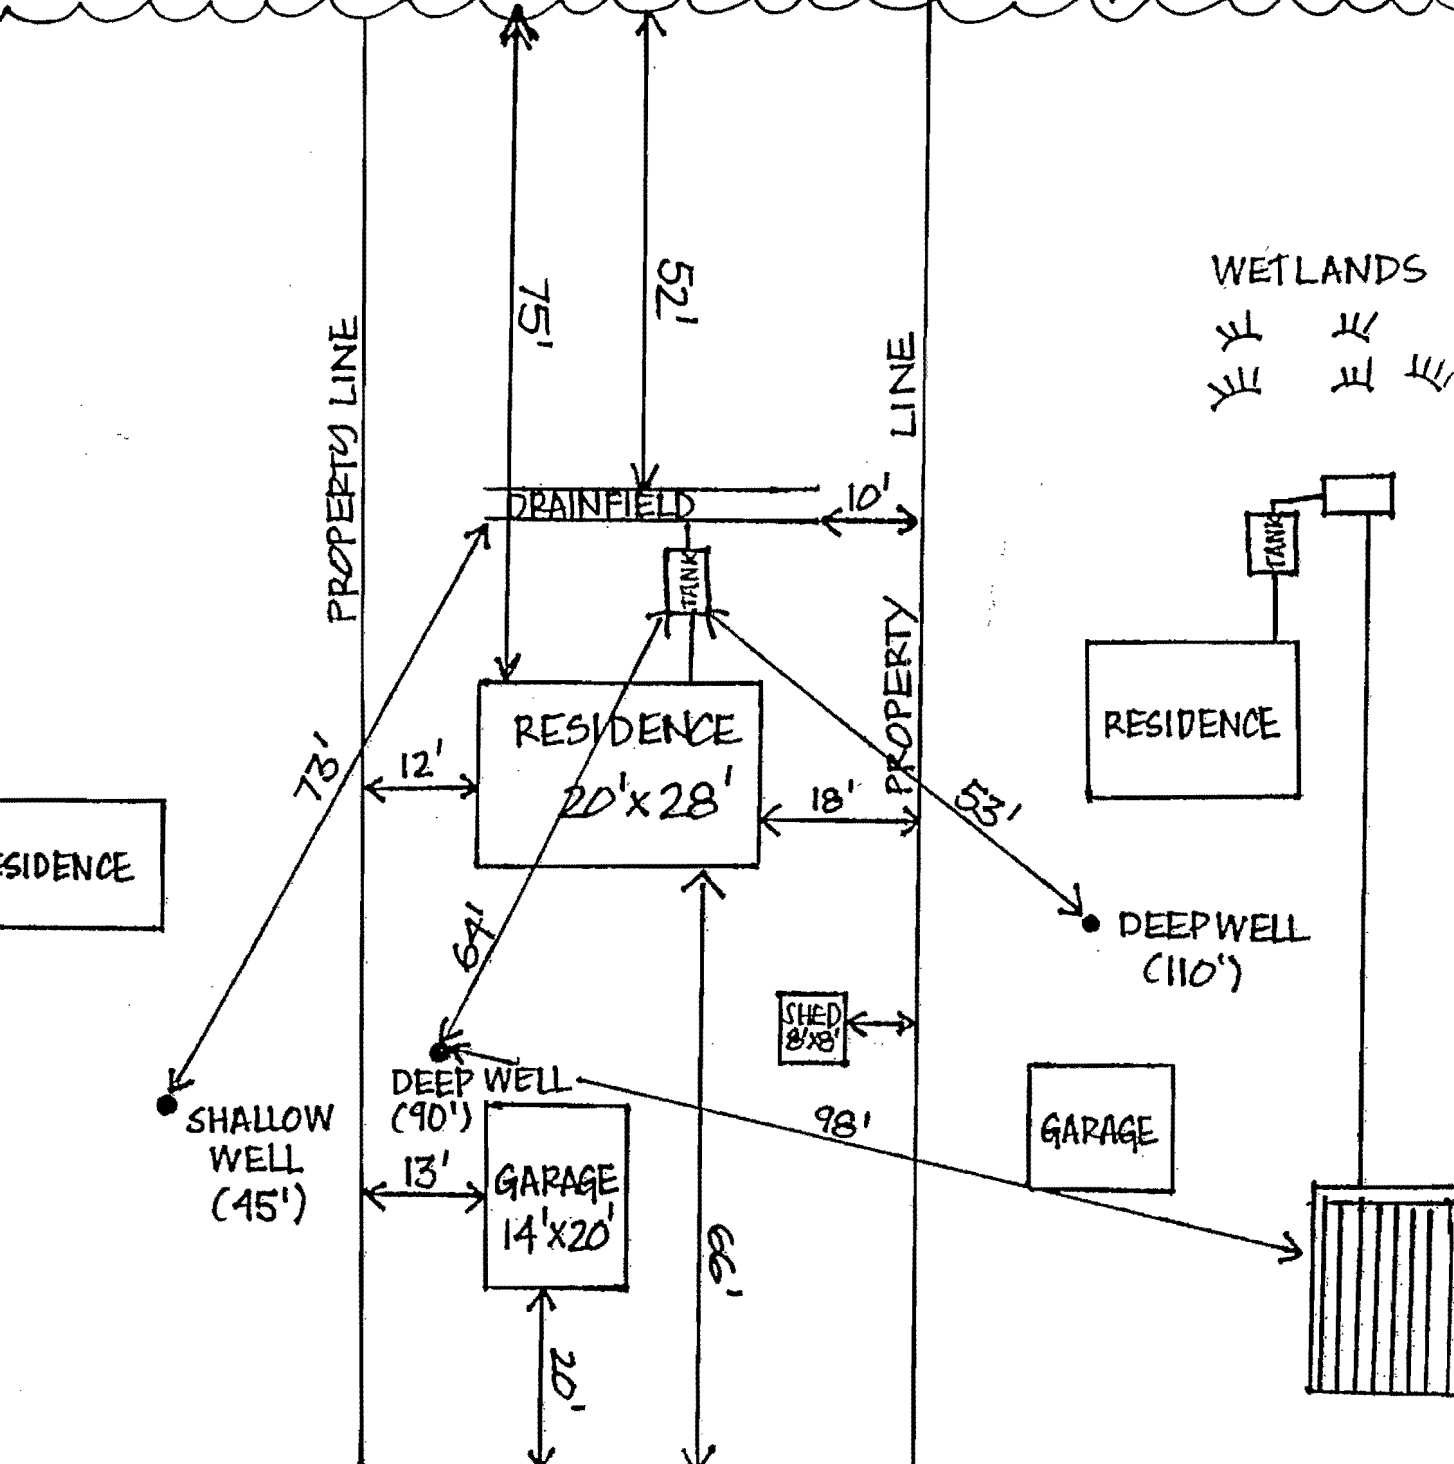

WETLANDS  
V V V  
V V V

RESIDENCE

↓ N

SCALE 1" = 20'

LOT = 55' x 160'